


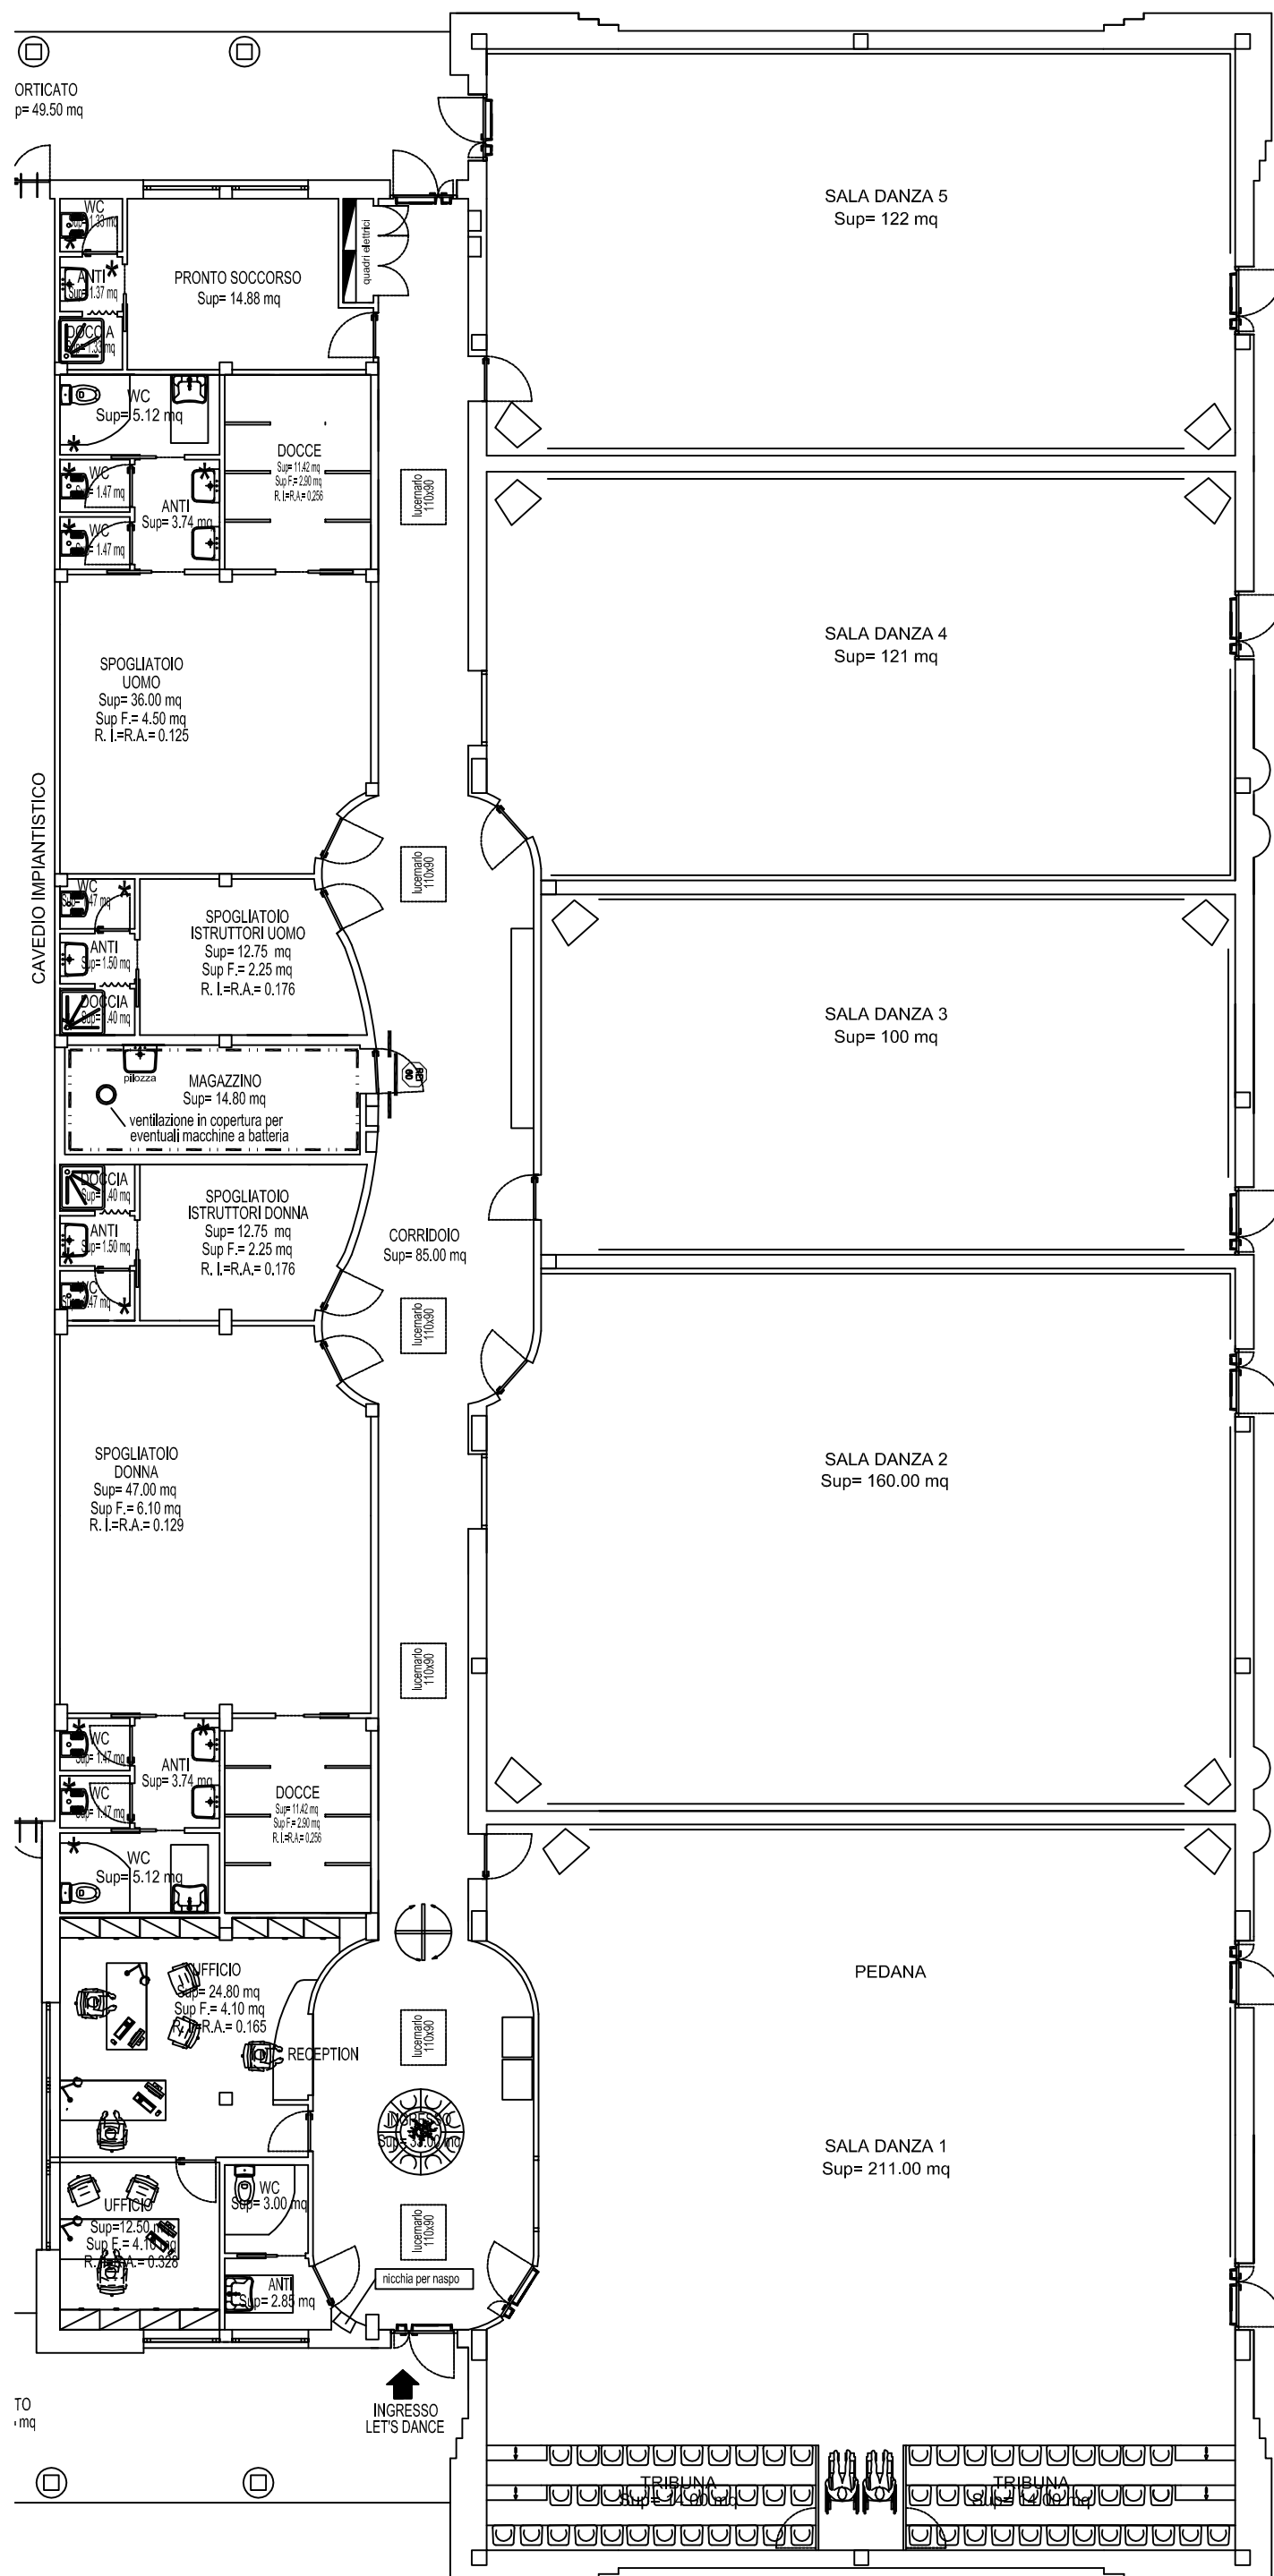

PIANTA PLS LET'S DANCE
allegato 1